

LAYOUT
M 1:50

Plan view with dimensions of foundations forming the raft
and indication of piles


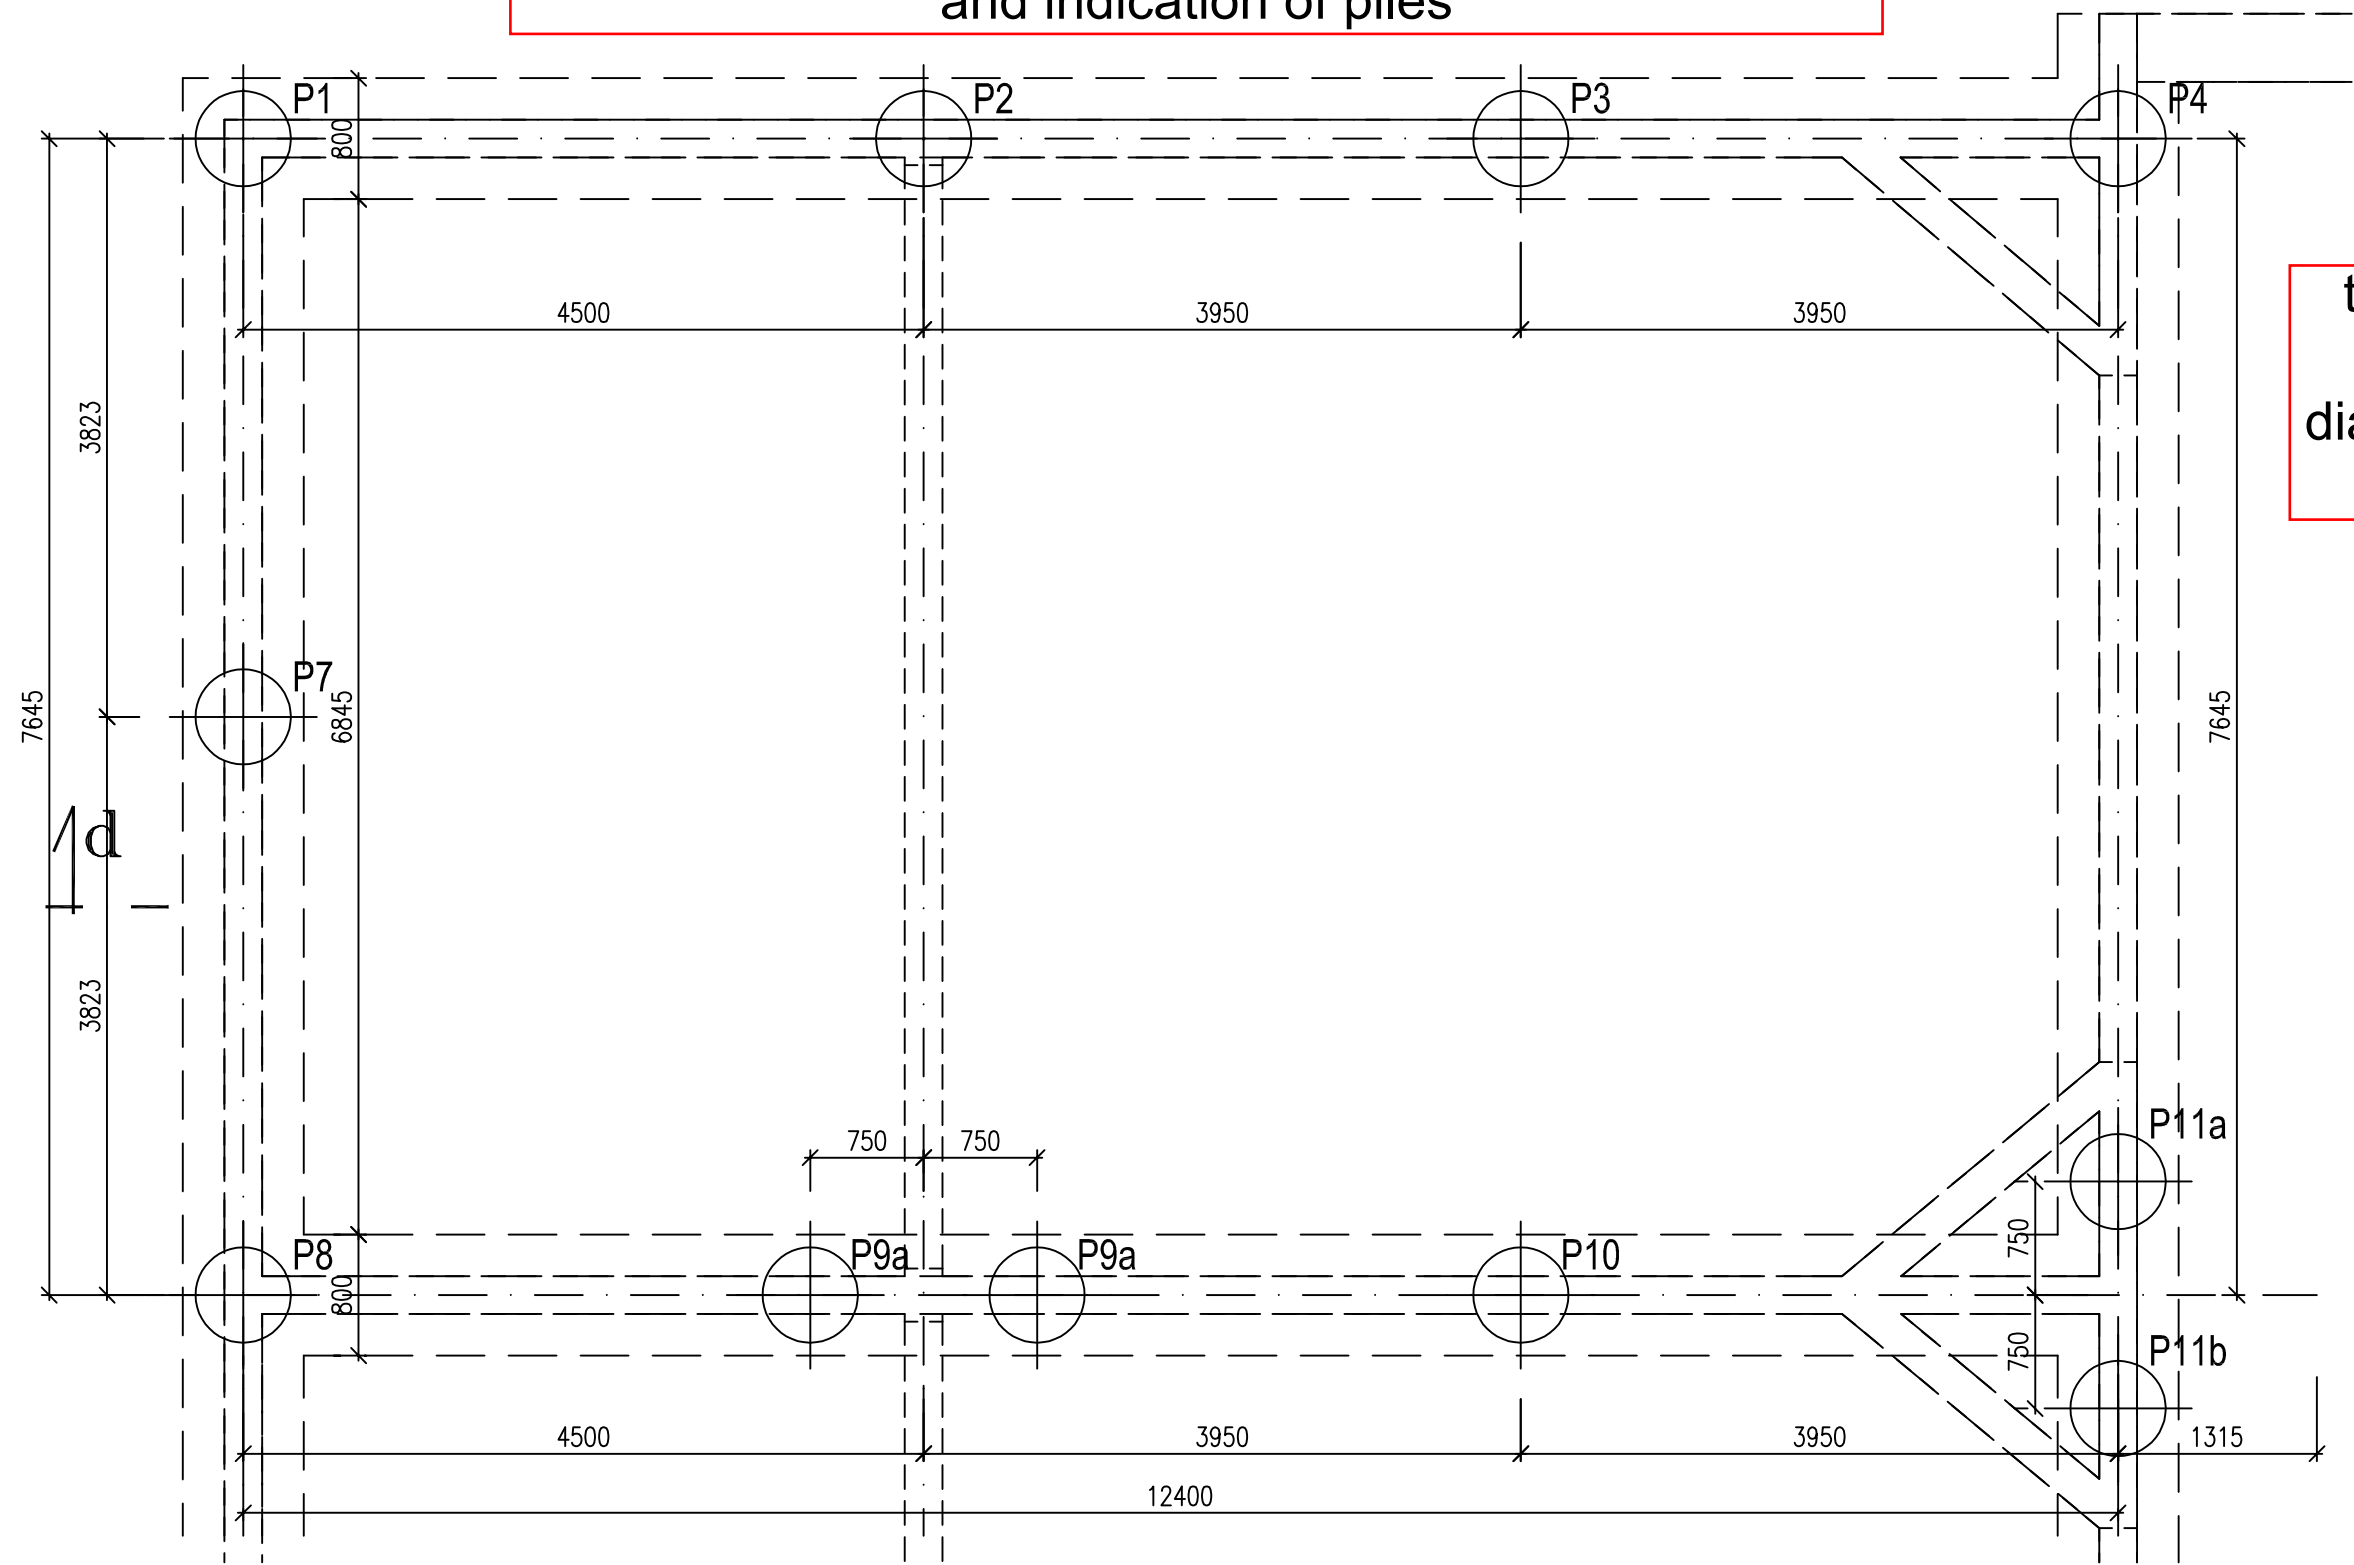


table of specifications of
used piles (number,
diameter and total length of
the pile)

DF2: DEEP FOUNDATIONS - PILES

CROSS SECTION d
M 1:50

Section with dimensions of foundations and piles with their specifications

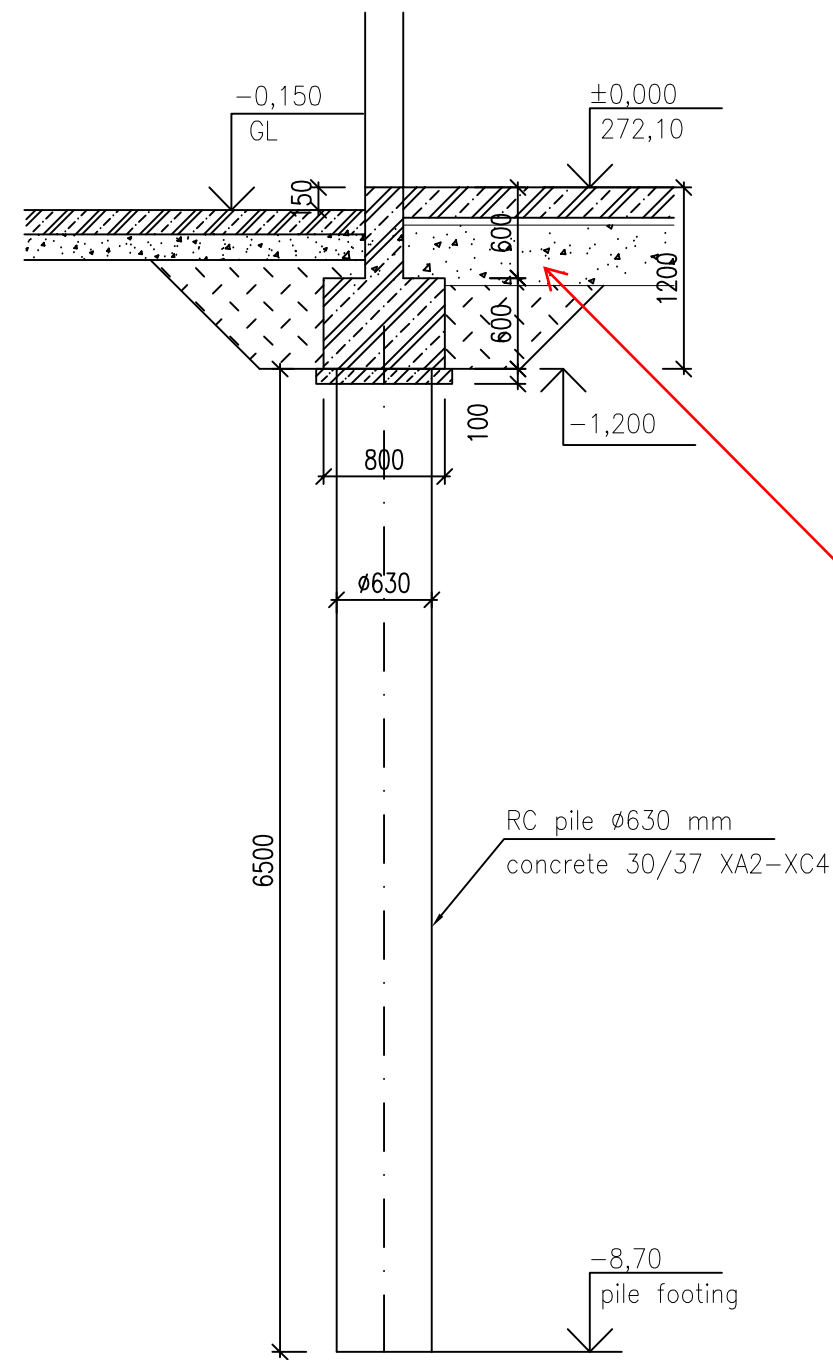

excavation for the foundation and working space along the foundation, compacted backfill by proper soil

table of specifications of used piles (number, diameter and total length of the pile)

recommended: typical soil/rock sequence - source: Site Investigation Report