


Plan view of the pit

LAYOUT
M 1:100

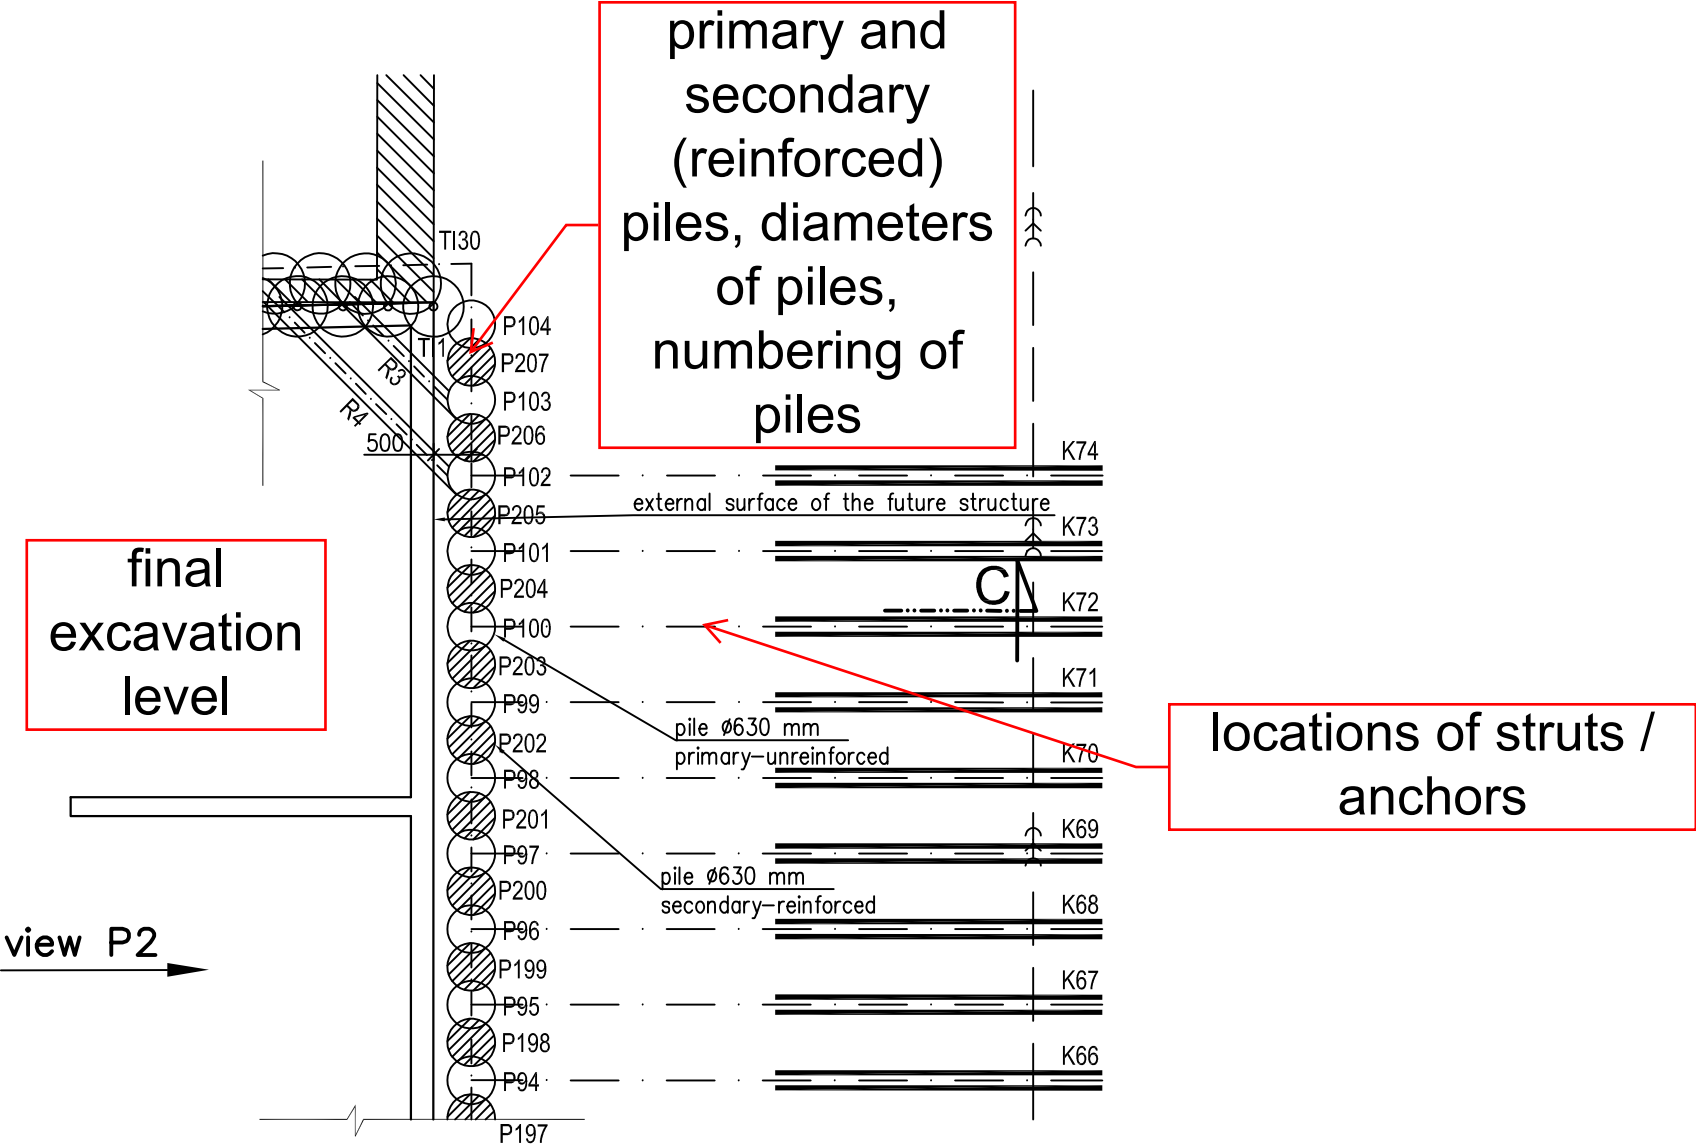

Cross-section with locations of anchors


M 1:100

guide walls with dimensions

types of piles and dimensions
(primary and secondary piles),
head of pile and heel levels,
excavation level

anchor levels, levels of strutting,
anchors with indications of free /
fixed lengths, locations of the
roots and their lengths, indication
of types of struts and their
lengths

recommended: typical soil/rock
sequence - source: Site
Investigation Report

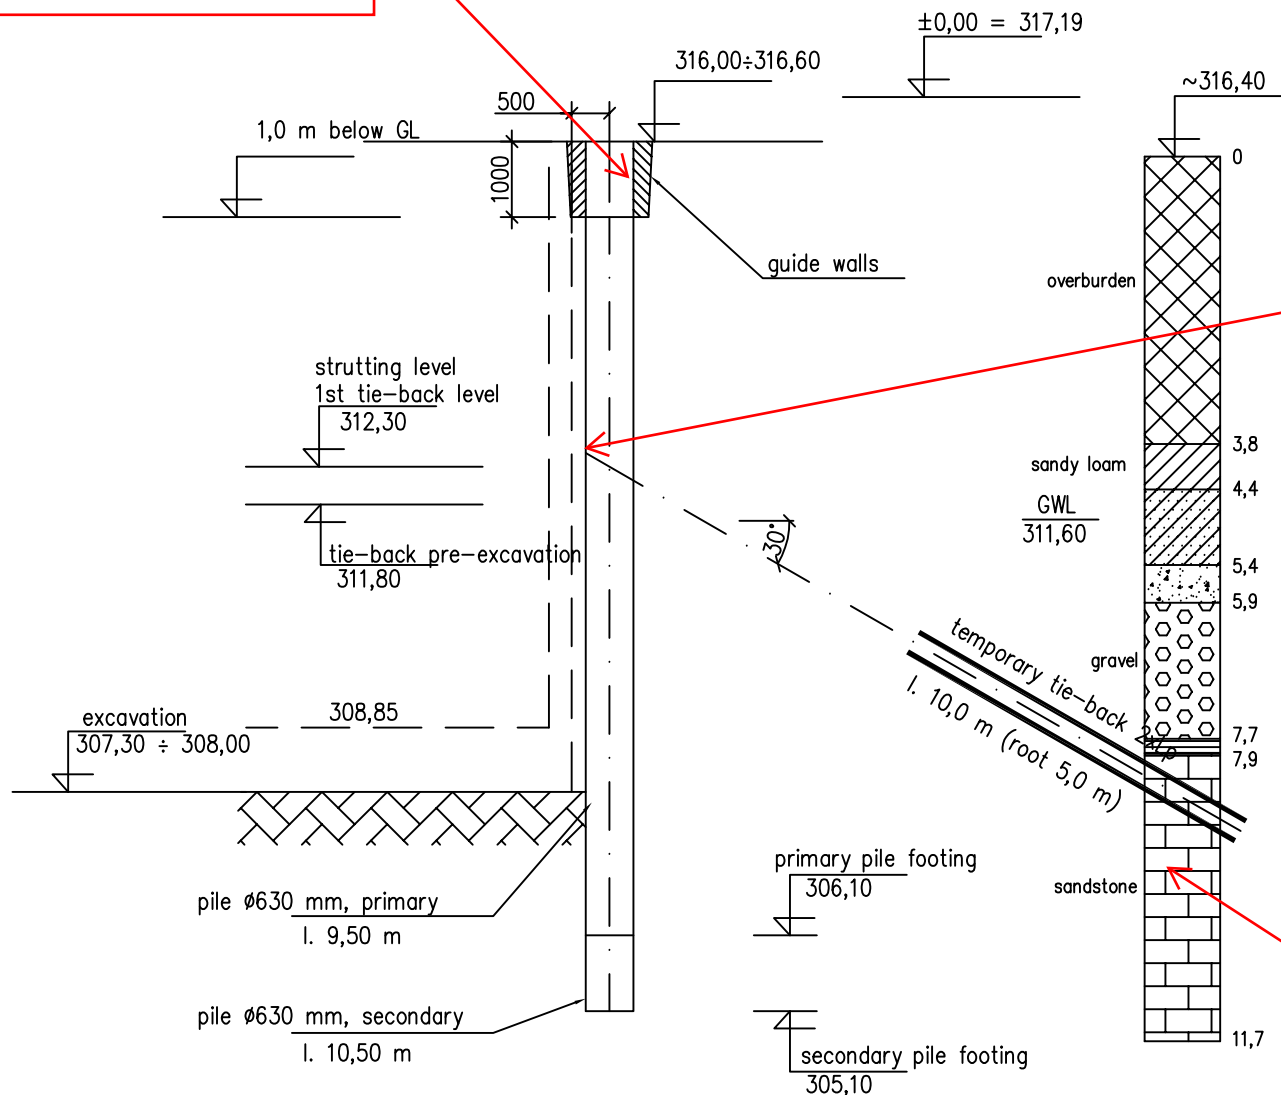

RS4: EARTH RETAINING STRUCTURES - PILE WALLS

types of piles and dimensions
(primary and secondary piles),
head of pile and heel levels,
excavation level

VIEW P2
M 1:100

Pile wall side view

