


Square pad footing supported by micropiles  
(crane support, expected micropiles subjected to  
both compression / tension)

LAYOUT  
M 1:25

Plan view with dimensions and micropiles indication

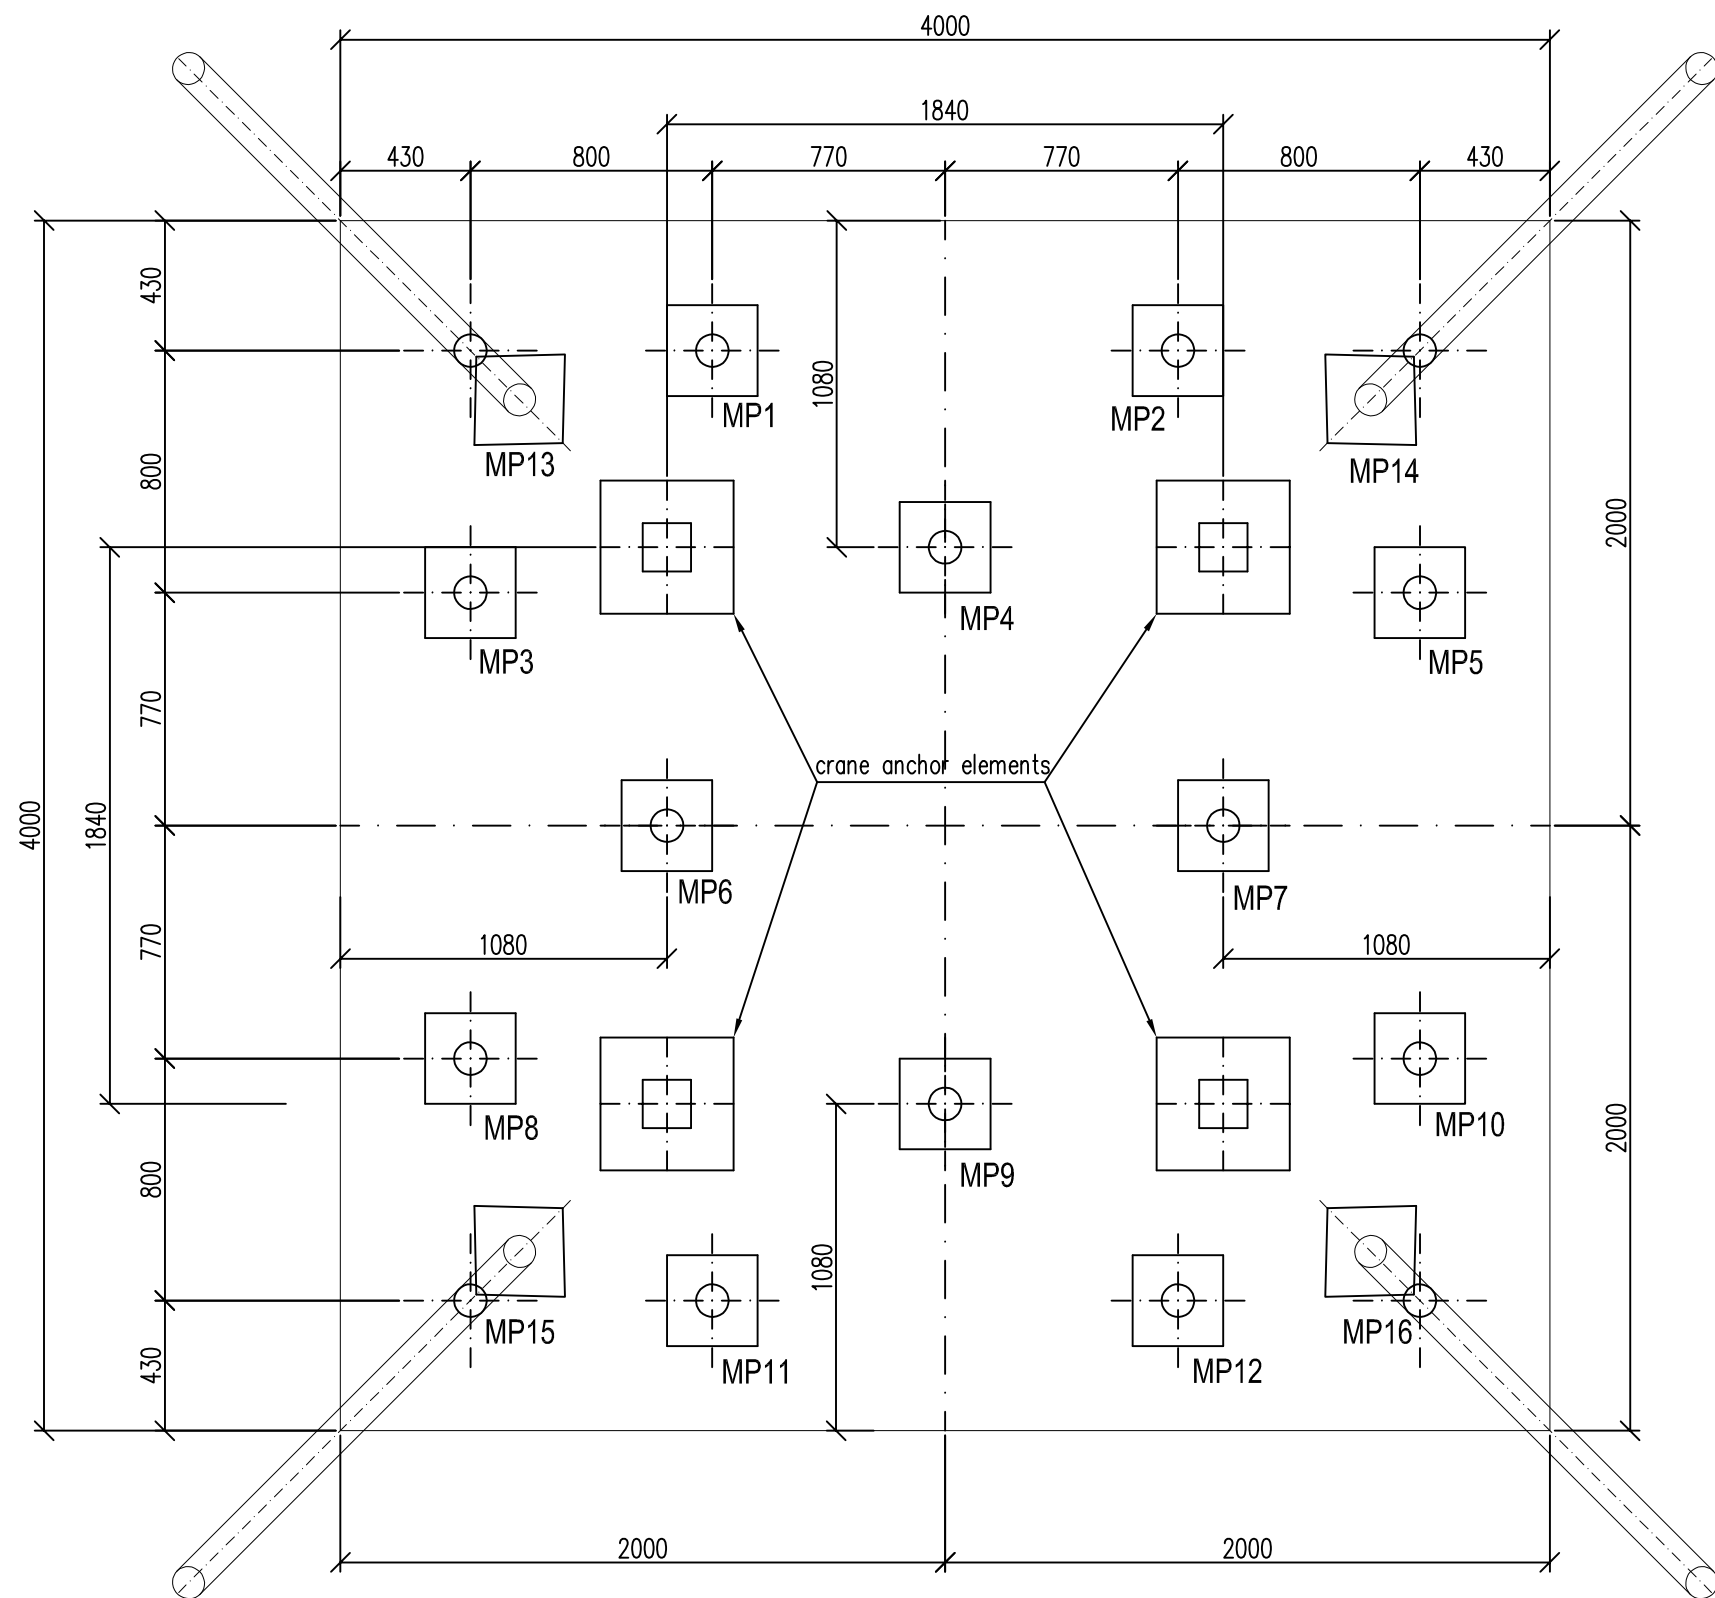


MP1 ÷ MP12 l. 7,0 m; root 3,0 m; inclination 0°  
MP13 ÷ MP16 l. 7,0 m; root 3,0 m; inclination 15°

table of specifications of used  
micropiles (number - type, total  
length, root length, inclination if any)

DF1: DEEP FOUNDATIONS - MICROPILES

CROSS SECTION  
M 1:50

Section with dimensions and specification of micropiles and their fixing in the square pad footing)

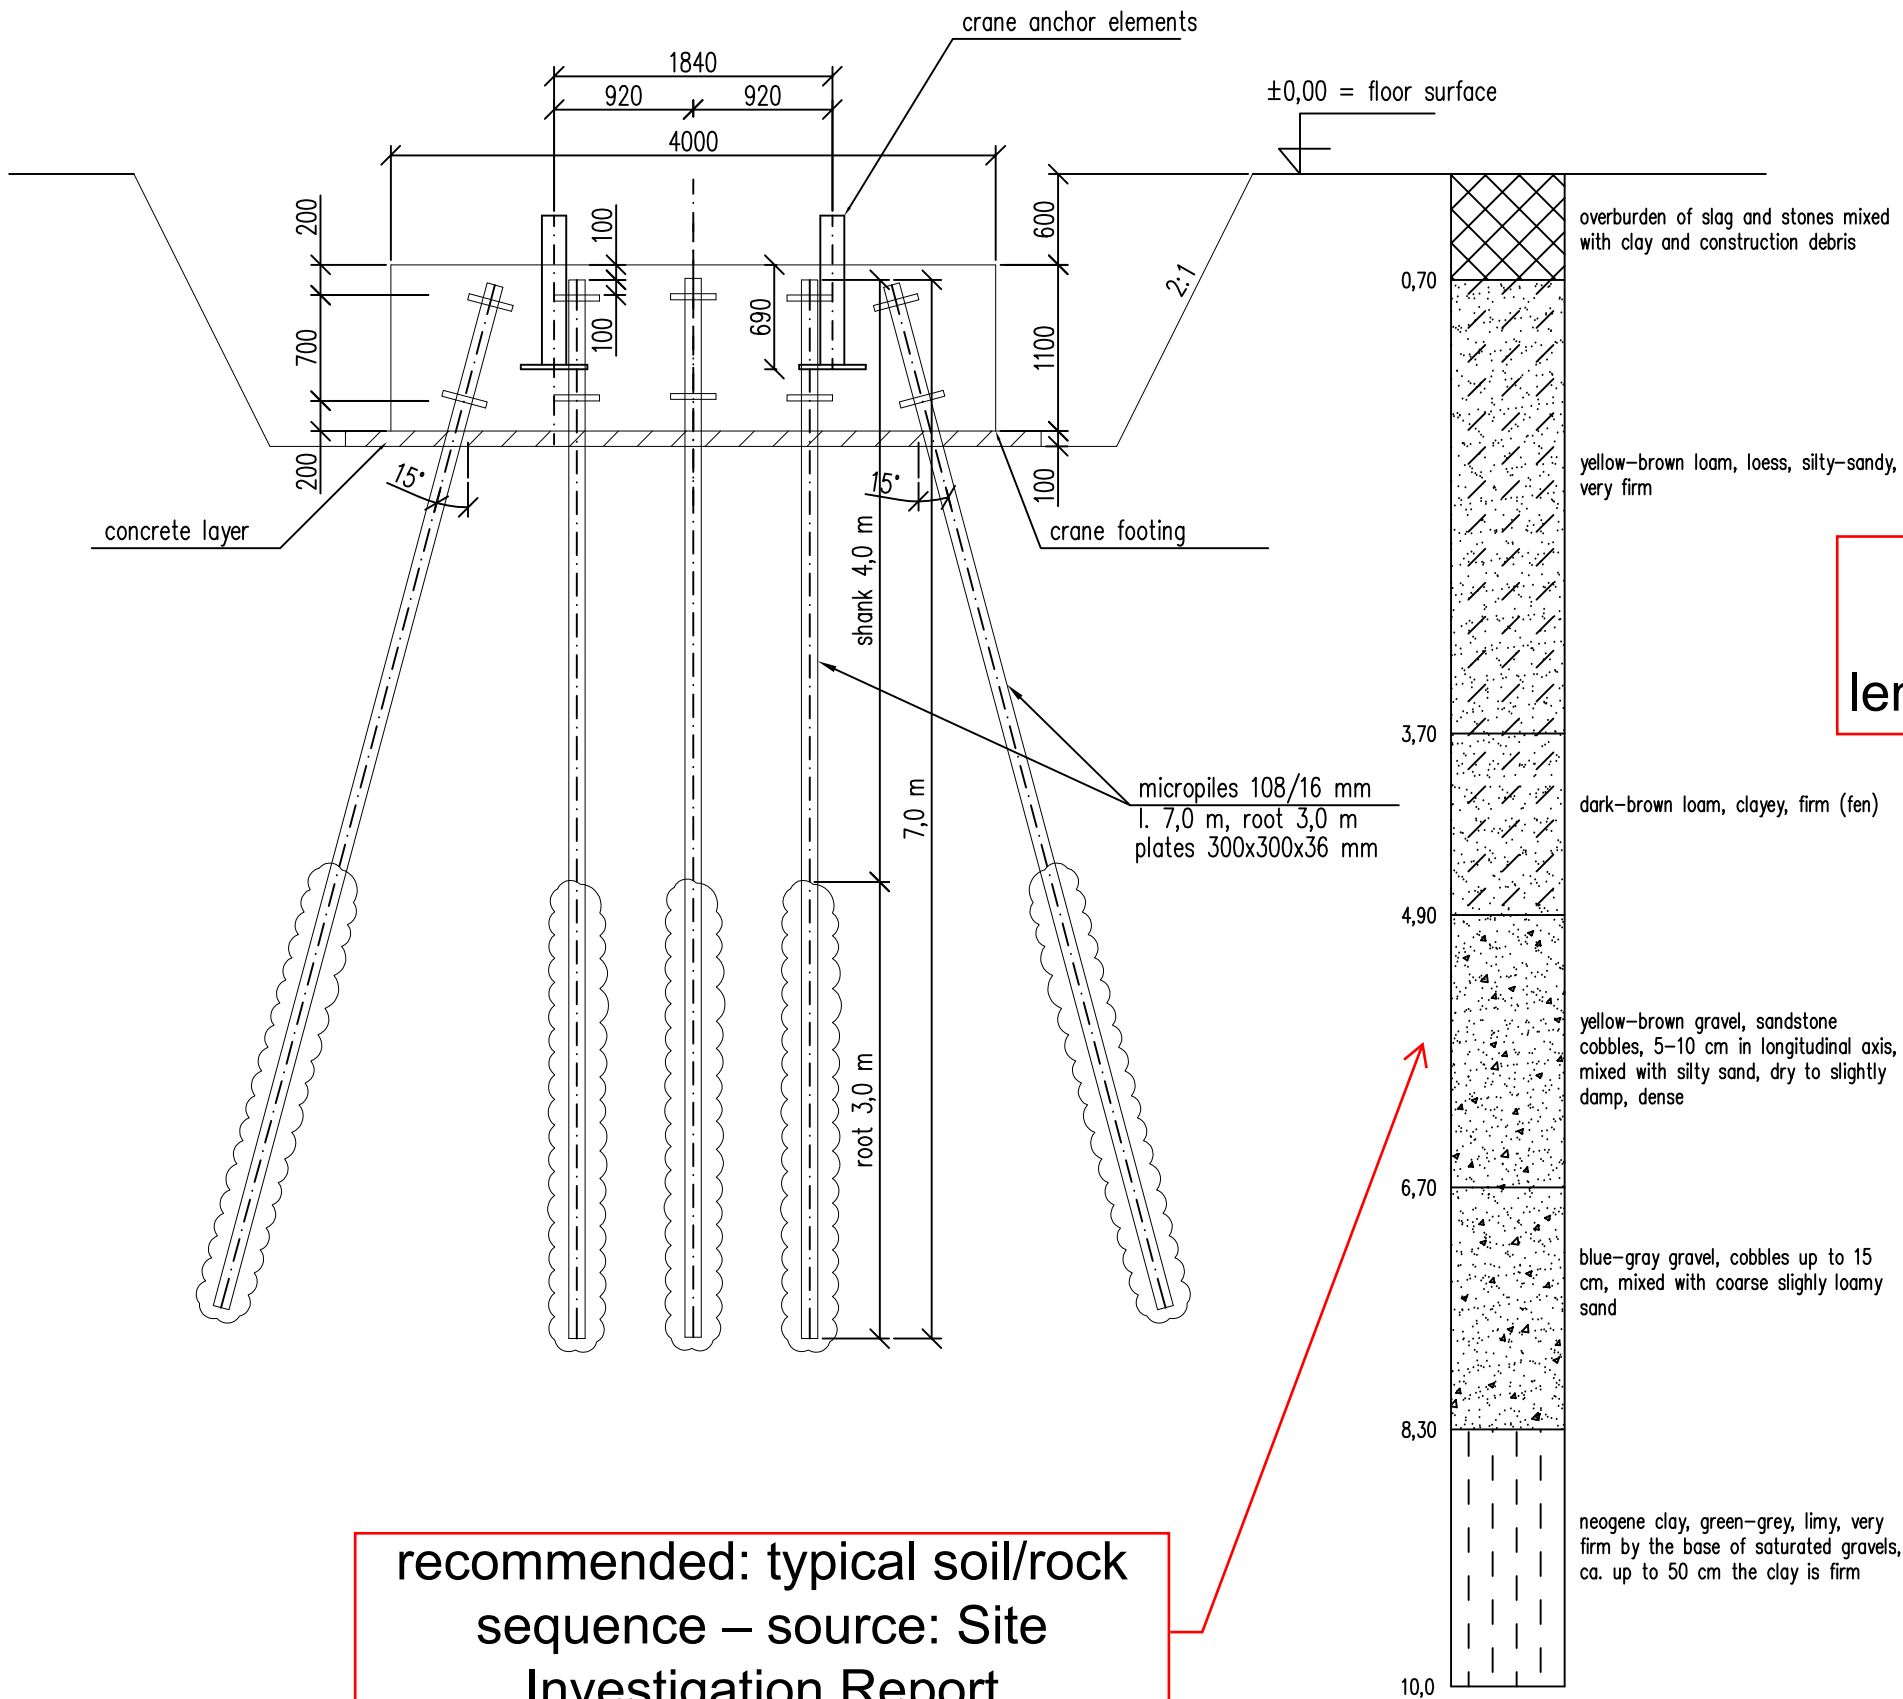

MP1 ÷ MP12 l. 7,0 m; root 3,0 m; inclination 0°  
MP13 ÷ MP16 l. 7,0 m; root 3,0 m; inclination 15°

table of specifications of used micropiles (number - type, total length, root length, inclination if any)

recommended: typical soil/rock sequence – source: Site Investigation Report